
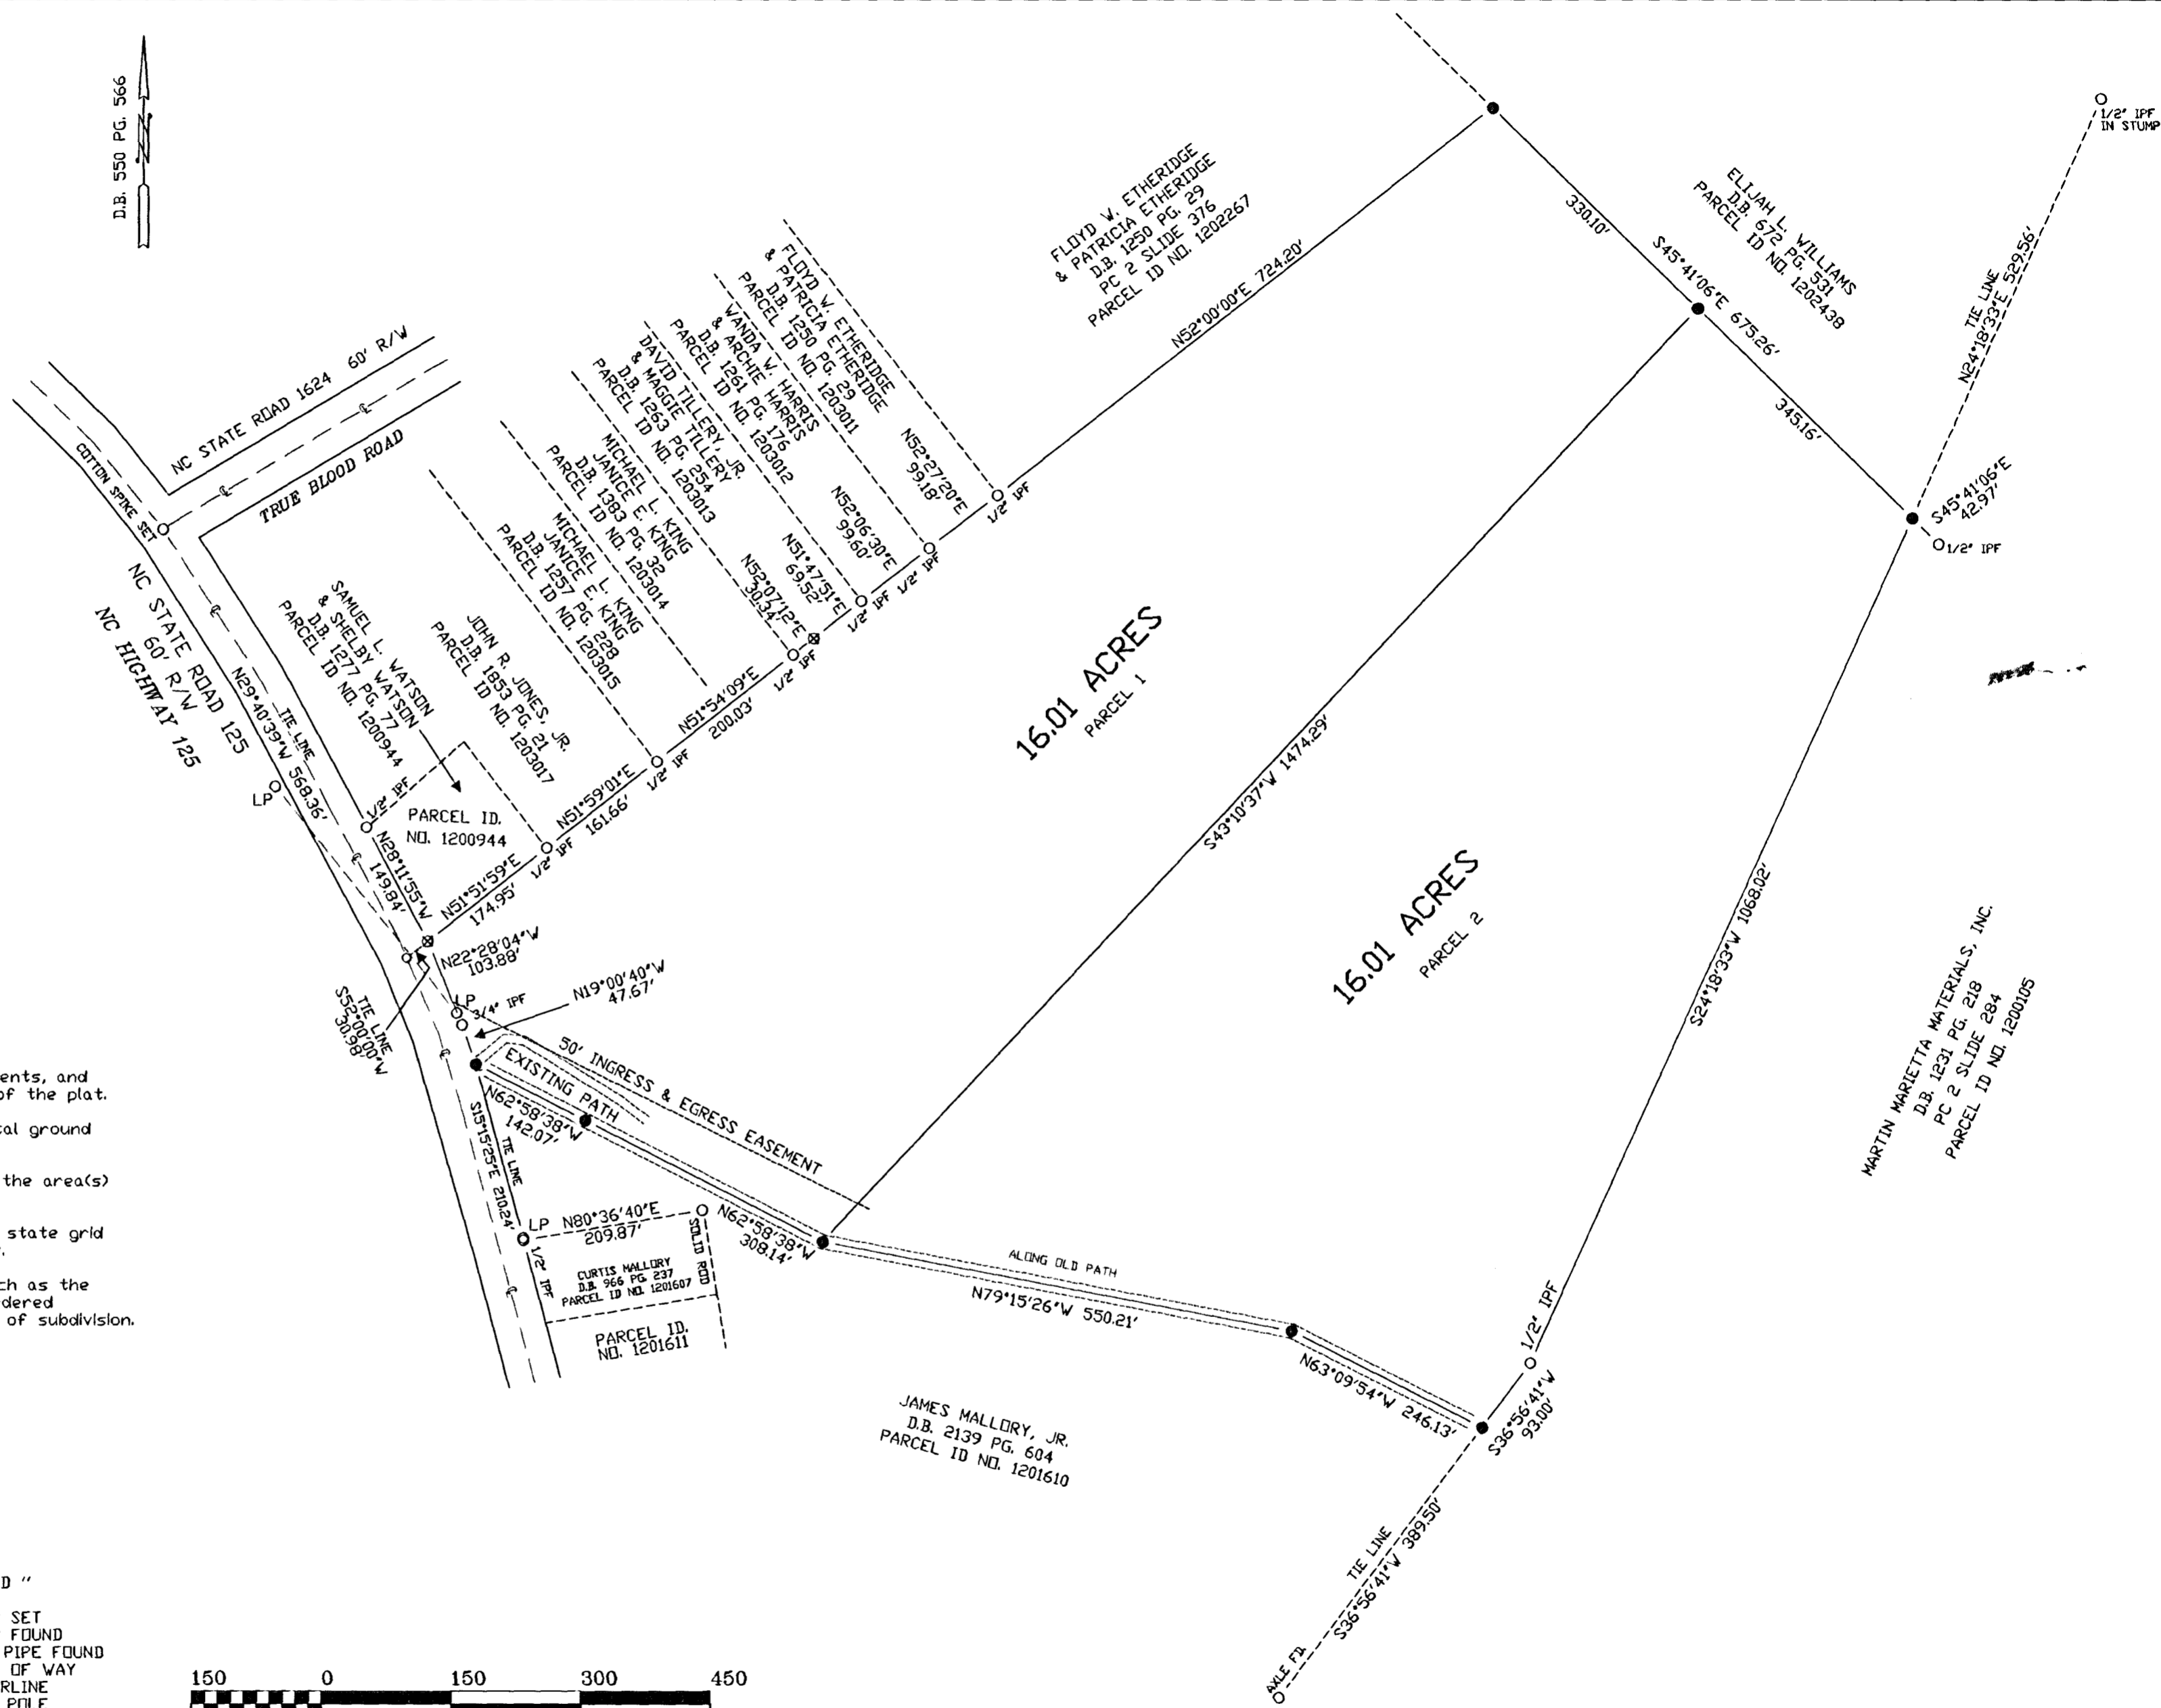


PLAT OF SURVEY FOR CHARLES REID HEIRS

WELDON TOWNSHIP
HALIFAX COUNTY, N.C.
SCALE 1" = 150'
AUGUST 15, 2007
LEGAL REF. : D.B. 550 PG. 566
PLAT REF. : PC 2 SLIDE 376



PARCEL ID. NO. 1201998

Doc ID: 00066820001 Type: CRP
Recorded: 10/30/2007 at 03:54:38 PM
Fee Amt: \$21.00 Page 1 of 1
Instr# 200700005805
Halifax, NC
Judy Evans-Barbee Register of Deeds
BK **PL6** Pg **167-L**
AVW

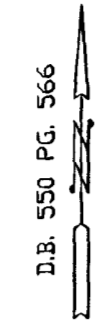

- " NOTES "
- 1.) This plat is subject to all easements, agreements, and right-of-ways of record prior to the date of the plat.
 - 2.) All distances shown on this plat are horizontal ground distances, unless otherwise designated.
 - 3.) The coordinate method was used to compute the area(s) shown on this plat.
 - 4.) To the best of my knowledge there is not a state grid station within 2000 feet of subject property.
 - 5.) That the survey is of another category, such as the recombination of existing parcels, a court ordered survey, or other exception to the definition of subdivision.

- " LEGEND "
- --- REBAR SET
 - ⊗ --- REBAR FOUND
 - IPF --- IRON PIPE FOUND
 - R/W --- RIGHT OF WAY
 - --- CENTERLINE
 - LP --- LIGHT POLE
 - E --- OVERHEAD LIGHT LINE

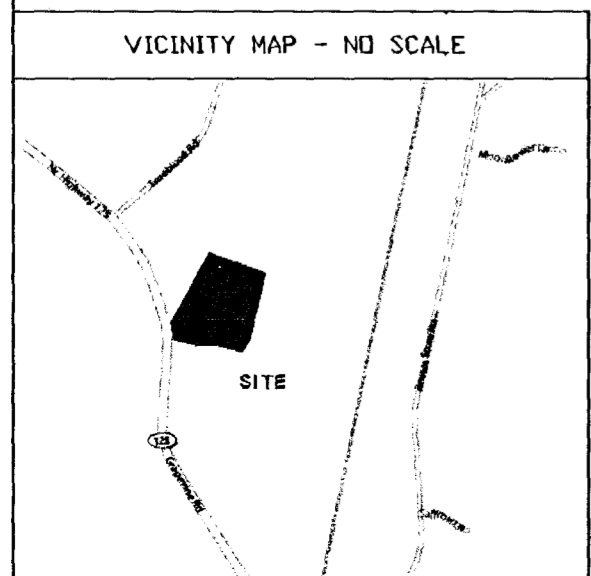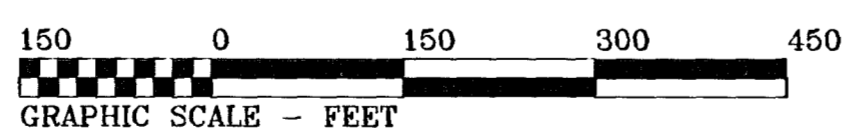

I, James T. Bradley, certify that this plat was drawn under my supervision from an actual survey made under my supervision (deed description recorded in Book 550, page 566, etc. (other); that the boundaries not surveyed are clearly indicated as drawn from information found in Book _____, page _____, that the ratio of precision as calculated is 1:10,000; that the plat was prepared in accordance with G.S. 47-30 as amended. Witness my original signature, registration number and seal this 15 day of August, A.D., 2007.

James T. Bradley
SURVEYOR
L-3399
REGISTRATION NUMBER

STATE OF NORTH CAROLINA
COUNTY OF HALIFAX
I, Chris D. Rountree Review Officer of HALIFAX County, certify that the map or plat to which the certification is affixed meets all statutory requirements for recording.
Chris D. Rountree 10-29-07
REVIEW OFFICER

NORTH CAROLINA
HALIFAX COUNTY
FILED FOR REGISTRATION AND RECORDED
____ O'CLOCK _____
____ 2007
IN PLAT CABINET SLIDE
JUDY EVANS-BARBEE
REGISTER OF DEEDS
BY: _____
DEPUTY/ASSISTANT